


AERIAL FLOWN 2013



LEGEND	
GENERAL USE LANES	
EXPRESS LANES	
BRIDGE	

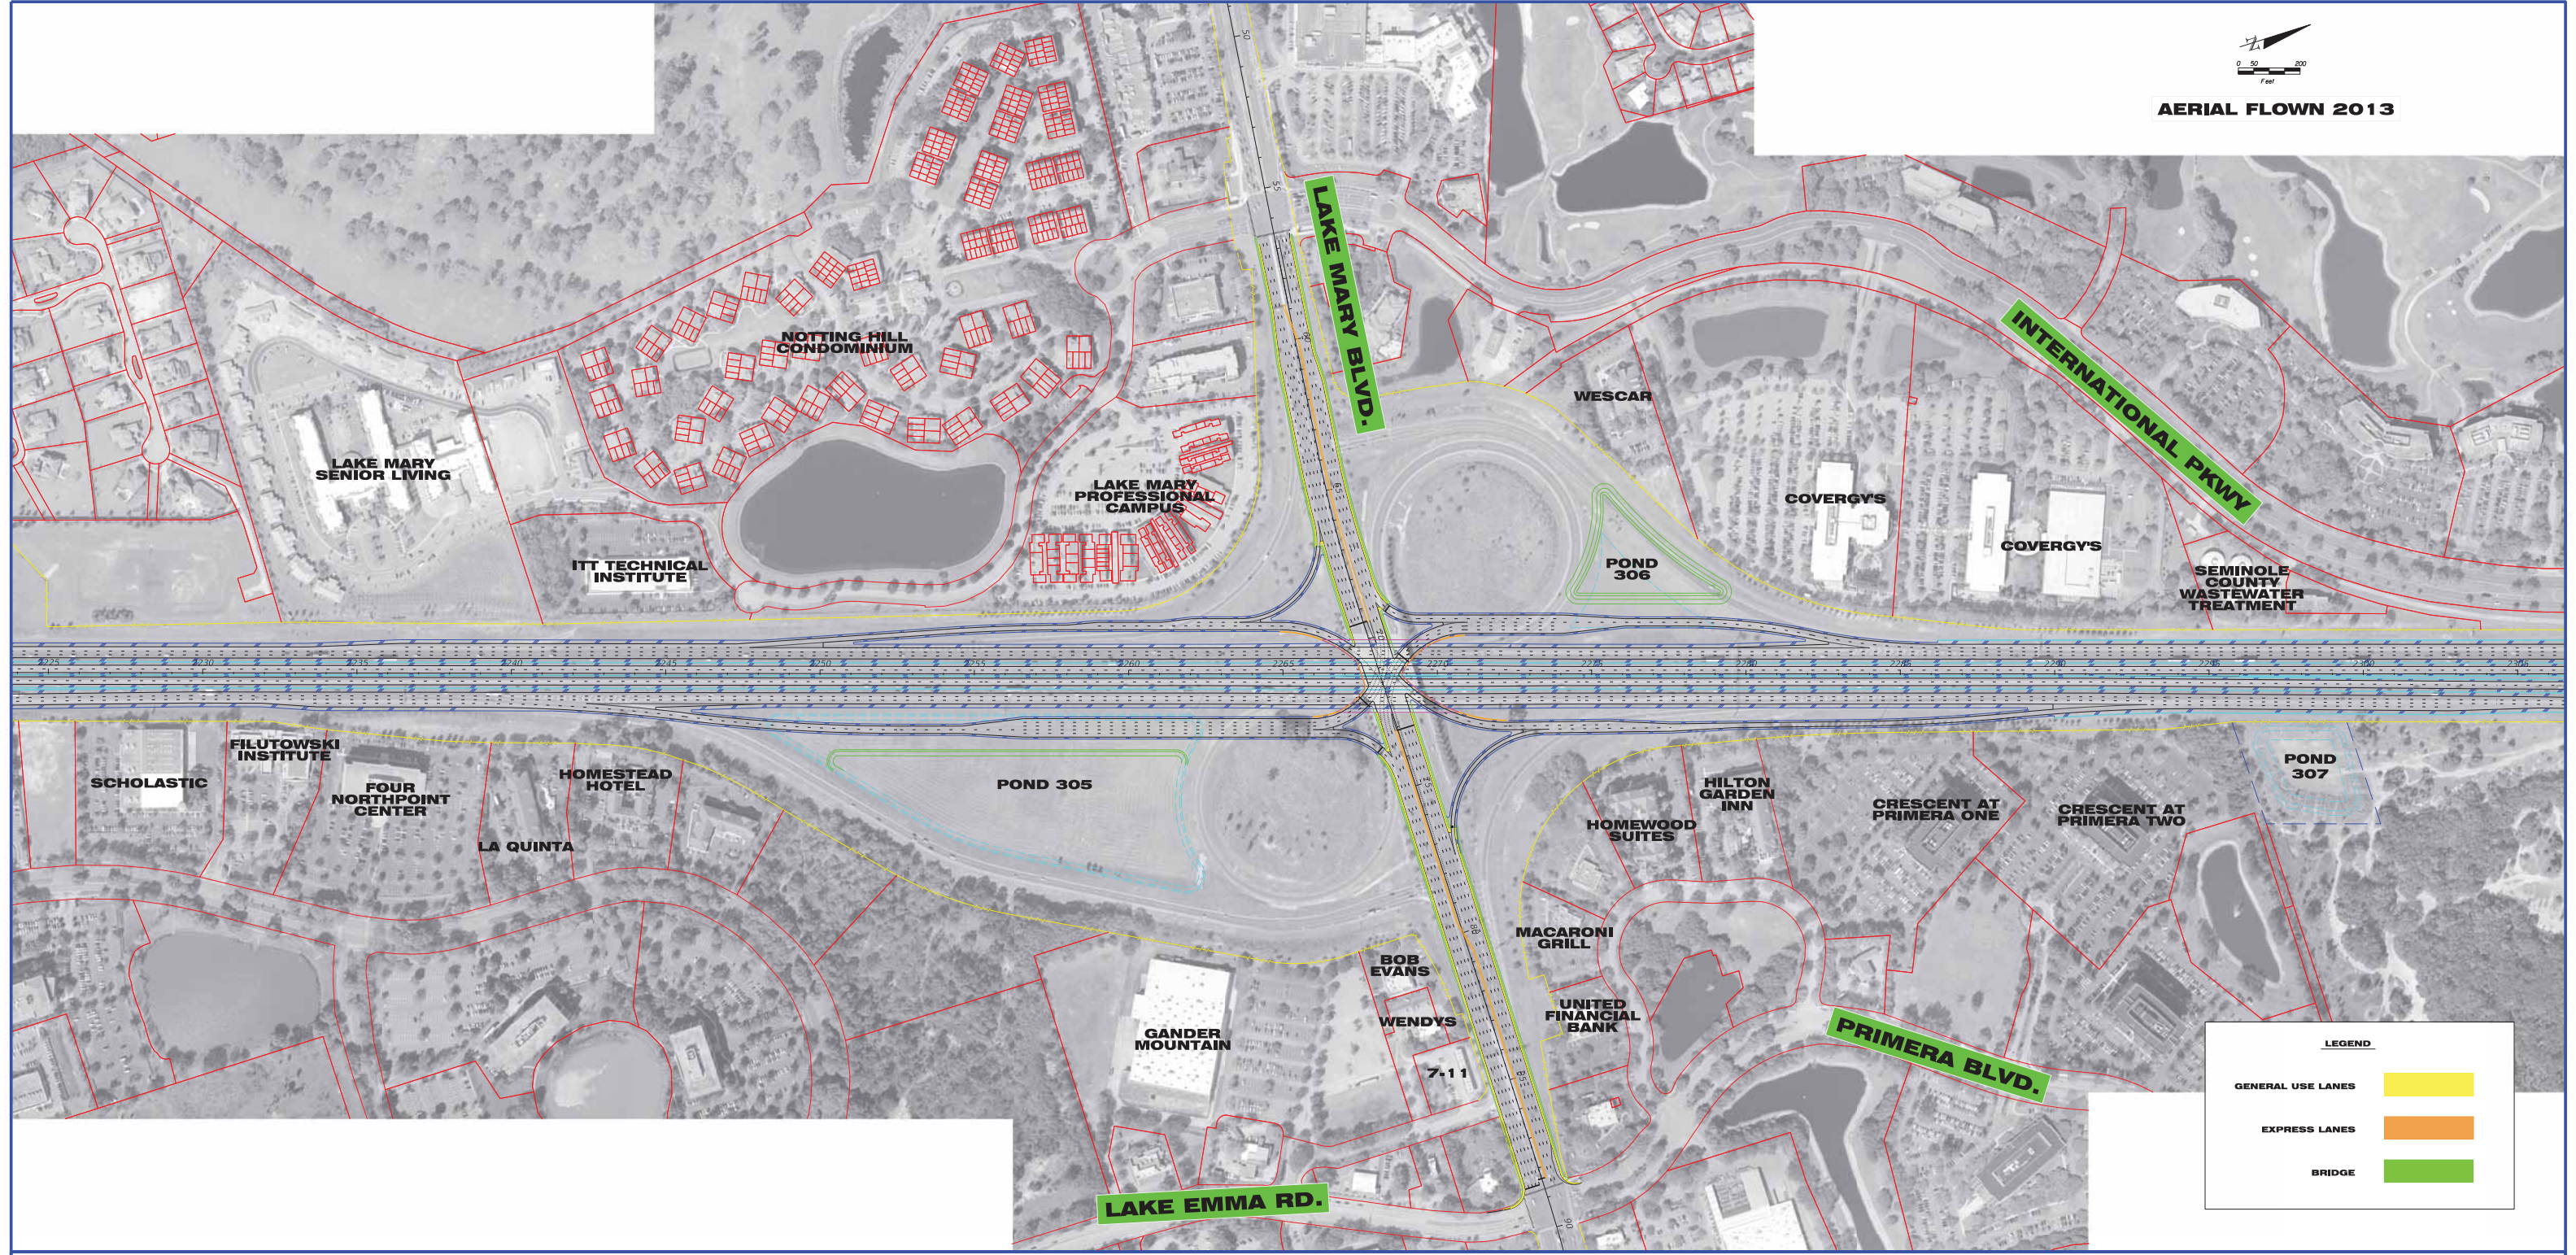

SR-400 (I-4) Segment 3 LAKE MARY BLVD. / I-4 ALTERNATIVE 2 (SPUI)

